


This impressive **5 BHK G+2** house plan is designed for a **1,000 sq ft plot** with 90% coverage, delivering 900 sq ft per floor and **2,700 sq ft total built-up area** — five complete bedrooms across three floors, entirely for family use. The Ground Floor has Bedroom 1, common WC, dining, kitchen, living room, parking, and a front lawn; the First Floor has Bedrooms 2 and 3 each with attached WC, a study, and full-width balcony; the Second Floor has Bedrooms 4 and 5 each with attached WC, a store, and full-width balcony.

The Ground Floor anchors the plan with a generous living-dining-kitchen zone and direct access to parking and the lawn.

On Vastu, the staircase runs along the West-Centre across all floors, a stable placement, and the parking in the Southwest is well-positioned.


Suitable for very large or joint families needing a bedroom for every member without compromise, this plan maximises vertical living on a compact footprint.

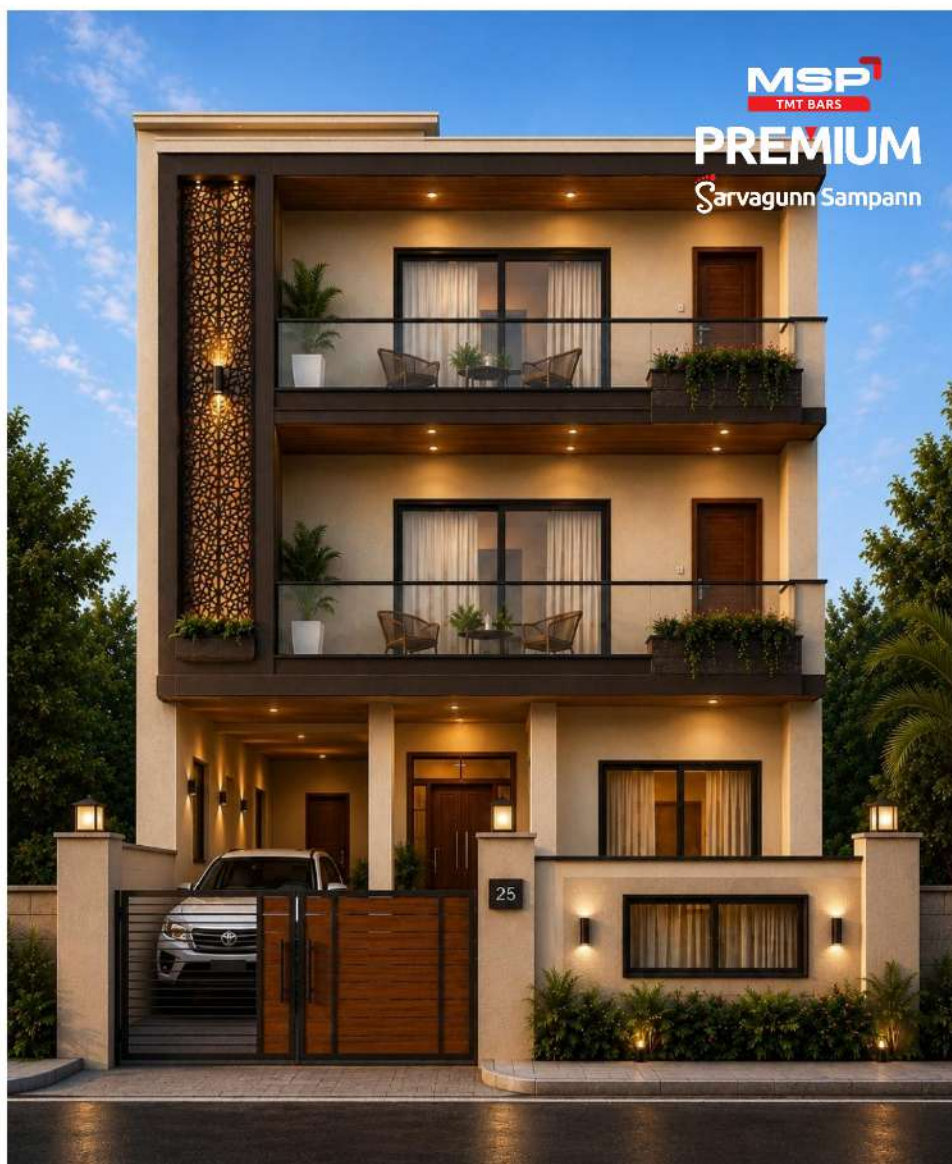



GROUND FLOOR PLAN

GROUND FLOOR PLAN			
Project: Residential Building Plans	Area Statement: Coverage - 90% Plot Area - 1000 sqft Per Floor Area - 900 sqft	Sheet: HABINF/DWG/MSP/G/033 Sheet: 13/33/26	
		Scale: N.T.S. 	
Drawing Title: Plan 33 - Ground Floor	Prepared by: HABITAT Infra AI	Prepared for: M/s MSP Steel	

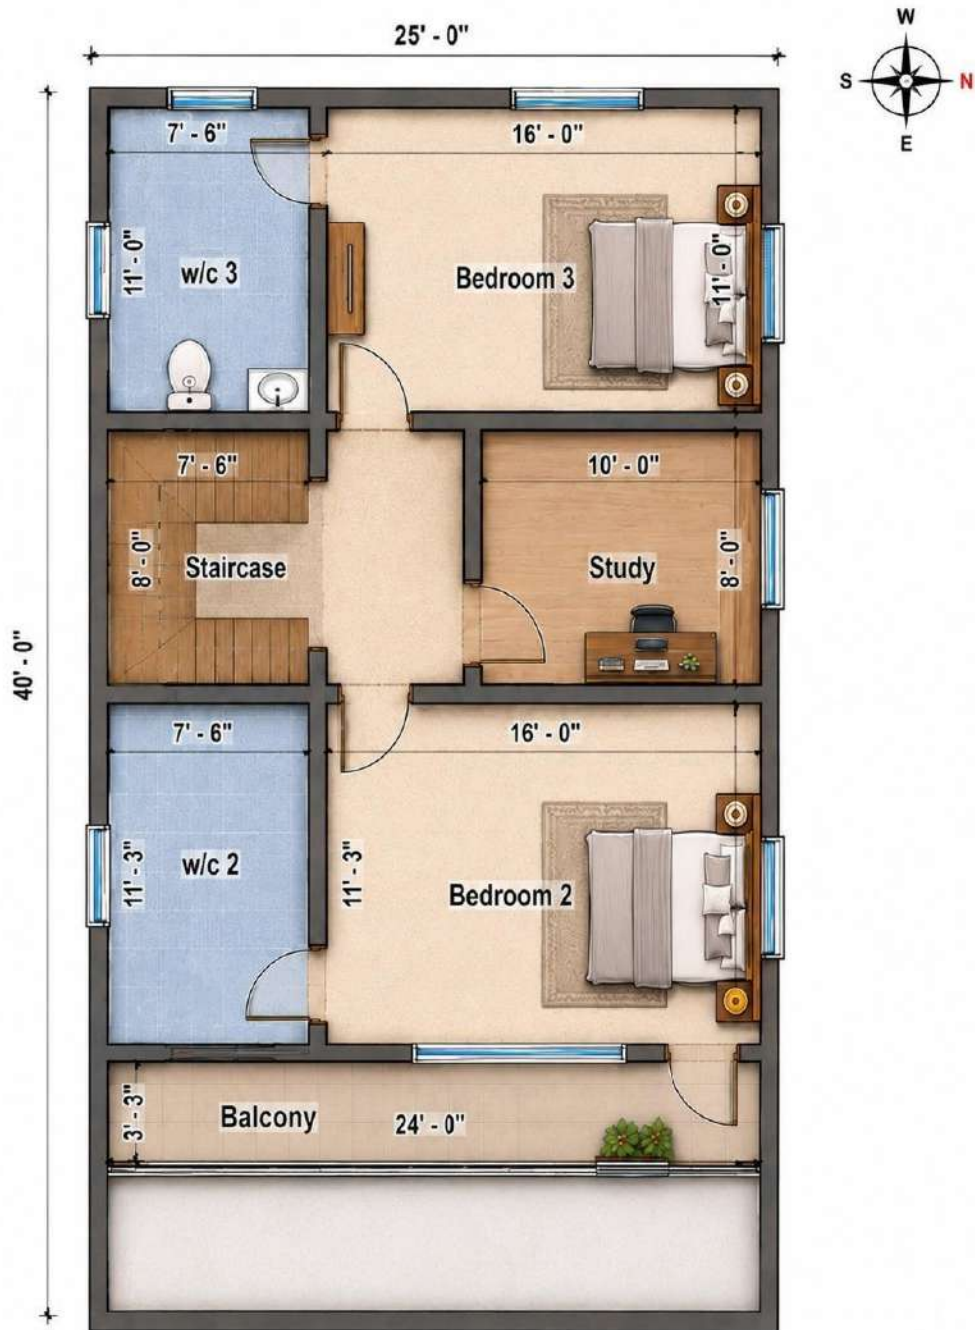

FIRST FLOOR PLAN

FIRST FLOOR PLAN			
Project: Residential Building Plans	Area Statement: Coverage - 90% Plot Area - 1000 sqft Per Floor Area - 900 sqft	Sheet: HABINF/DWG/MSP/G/033 Sheet: 13/33/26/01	
Drawing Title: Plan 33 - First Floor	Prepared by: HABITAT Infra AI	Scale: N.T.S. 	
			Prepared for: M/s MSP Steel



SECOND FLOOR PLAN

SECOND FLOOR PLAN

Project:
Residential Building
Plans

Area Statement:
Coverage - 90%
Plot Area - 1000 sqft
Per Floor Area - 900 sqft

Sheet:
HABINF/DWG/MSP/G/033
Sheet: 13/33/26/02

MSP
TMT BARS
PREMIUM
Sarvagunn Sampann

Drawing Title:
Plan 33 - Second Floor

Prepared by:
HABITAT Infra AI

Scale: N.T.S.



Prepared for: M/s MSP
Steel

Assumptions:

- Plans are indicative layouts meant for reference and visualization only. The plot is assumed to be regular-shaped and level.
- Standard residential usage is assumed.
- Floor options (G, G+1, G+2) are conceptual representations.
- Room sizes and layouts follow typical residential planning norms.
- Structural system assumed as conventional RCC construction
- Services (toilets, kitchen, stairs) shown are schematic.
- Elevations are illustrative and may vary in actual construction.
- No consideration of local bye-laws, FSI, setbacks, or approvals.
- Final design must be prepared and validated by a qualified professional.

For any queries, please contact

M/s MSP Steel