


Ground Floor - 2 BHK Generous House Plan - 1000 Sq. Ft.

This generous and well-appointed **2 BHK ground floor** house plan is designed for a **27 ft × 37 ft** plot with **100% plot coverage**, making optimal use of every square foot of the available area. The layout includes two well-sized bedrooms — one with a dedicated study desk and wardrobe — two bathrooms, a spacious living and dining area, a functional kitchen, a pooja room, study area, lawn space, and built-in storage.


The plan is thoughtfully designed for comfortable family living with a clear separation between private and common areas, smooth internal circulation, and generous room proportions throughout. The larger master bedroom, open dining zone, dedicated pooja room, and landscaped lawn add a layer of comfort and livability beyond the essentials.

Suitable for small to medium-sized families seeking more than just the basics, this plan offers a well-rounded and feature-rich solution for urban residential developments and independent housing projects.



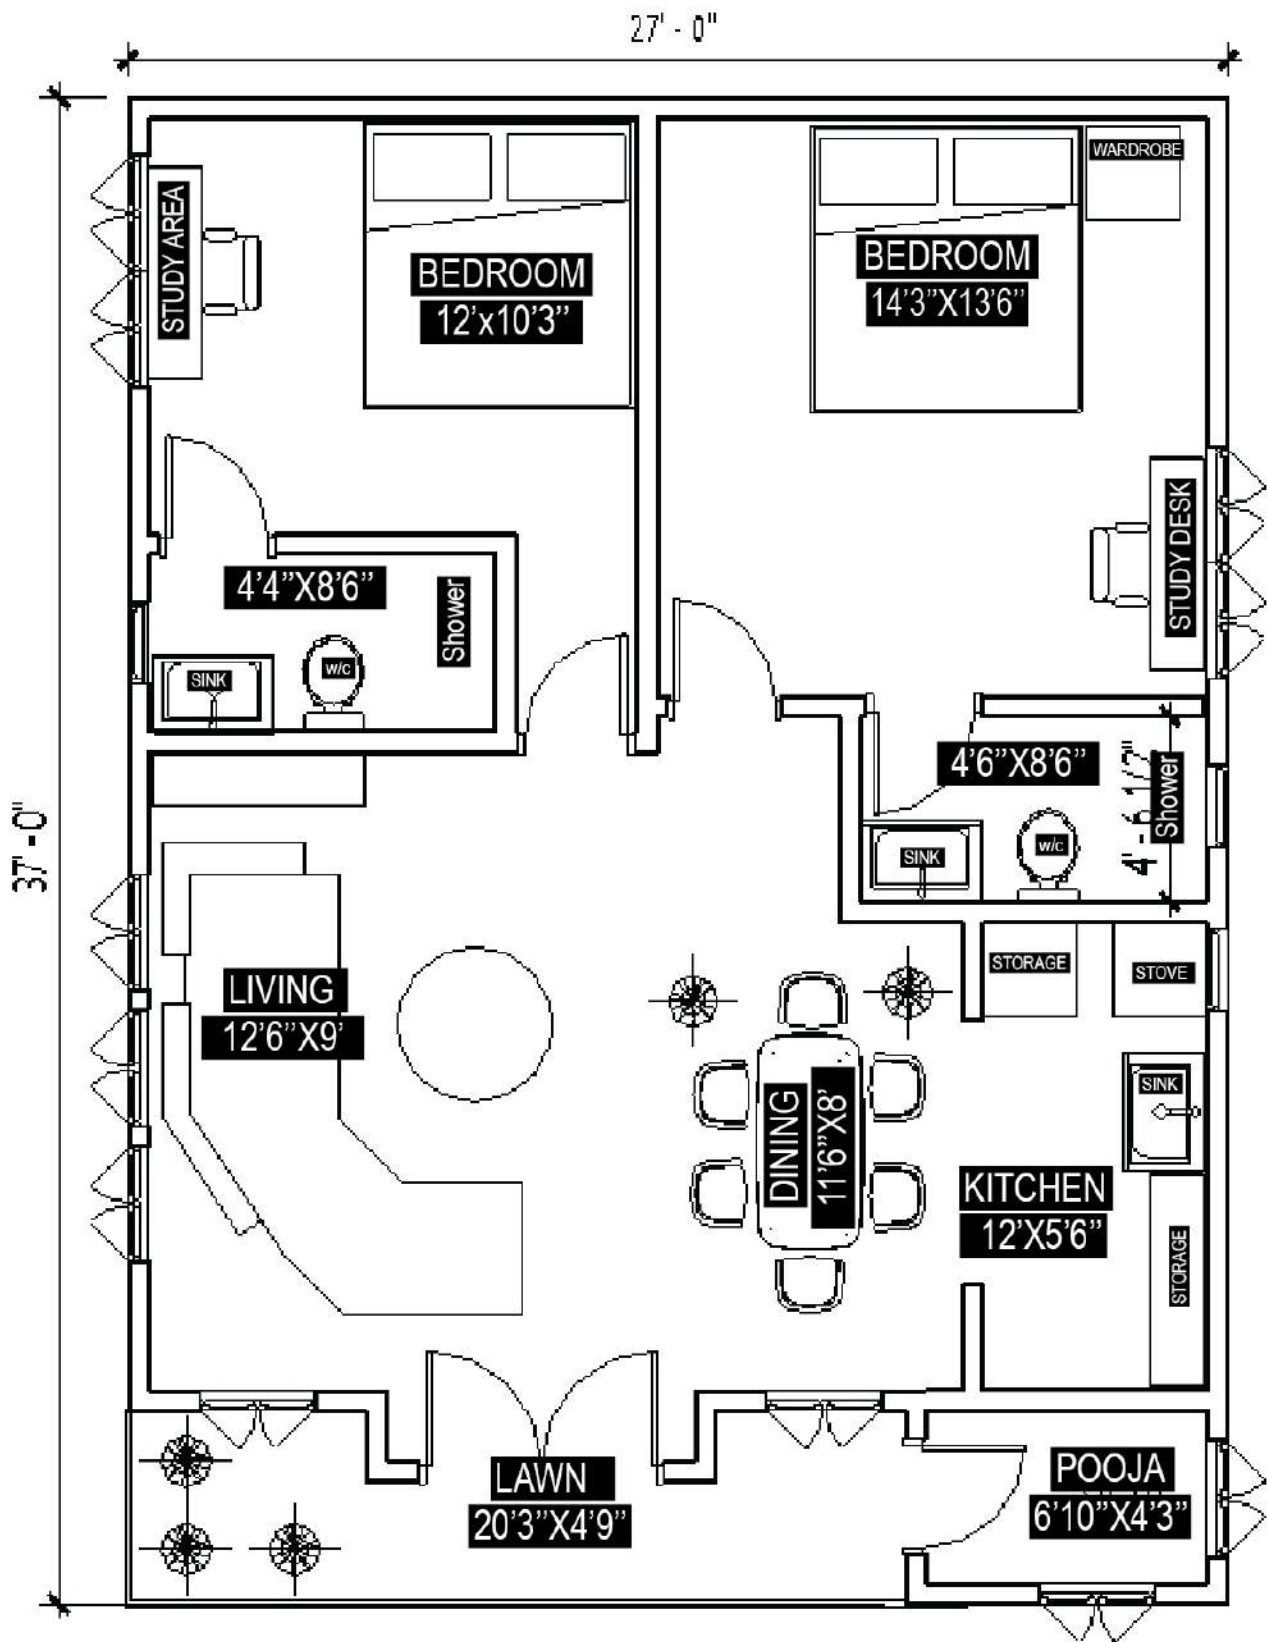

GROUND FLOOR PLAN

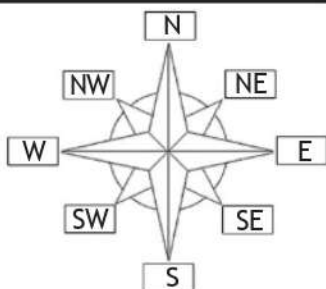

Project:
Residential Building Plans

Area Statement:
Coverage - 100%
Plot Area - 1000 sqft

Sheet:
HABINF/DWG/MSP/G/002

Sheet: 6/5/26

Drawing Title:
Plan 2 - Ground Floor Plan

Prepared by:
HABITAT Infra AI

Scale: N.T.S.



MSP
TMT BARS
PREMIUM

Prepared for: M/s MSP Steel

Assumptions:

- Plans are indicative layouts meant for reference and visualization only. The plot is assumed to be regular-shaped and level.
- Standard residential usage is assumed.
- Floor options (G, G+1, G+2) are conceptual representations.
- Room sizes and layouts follow typical residential planning norms.
- Structural system assumed as conventional RCC construction
- Services (toilets, kitchen, stairs) shown are schematic.
- Elevations are illustrative and may vary in actual construction.
- No consideration of local bye-laws, FSI, setbacks, or approvals.
- Final design must be prepared and validated by a qualified professional.

For any queries, please contact

M/s MSP Steel